


SENSOR PLAN

M/V: EW RAINIER.

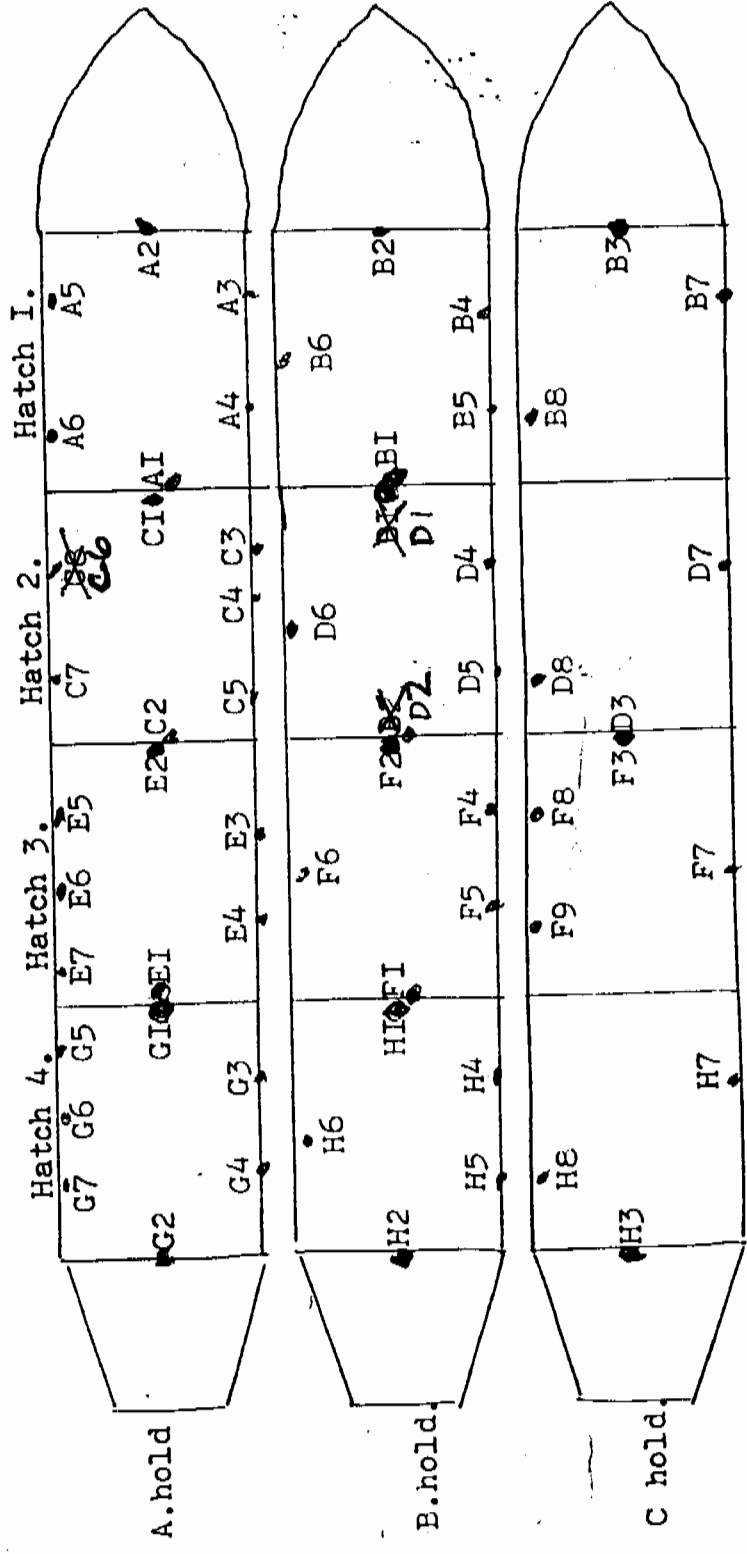

- FIXED Sensor. : 20
- NON Fixed sensor. : 40

FOLD