




LOCATION OF USDA SENSORS

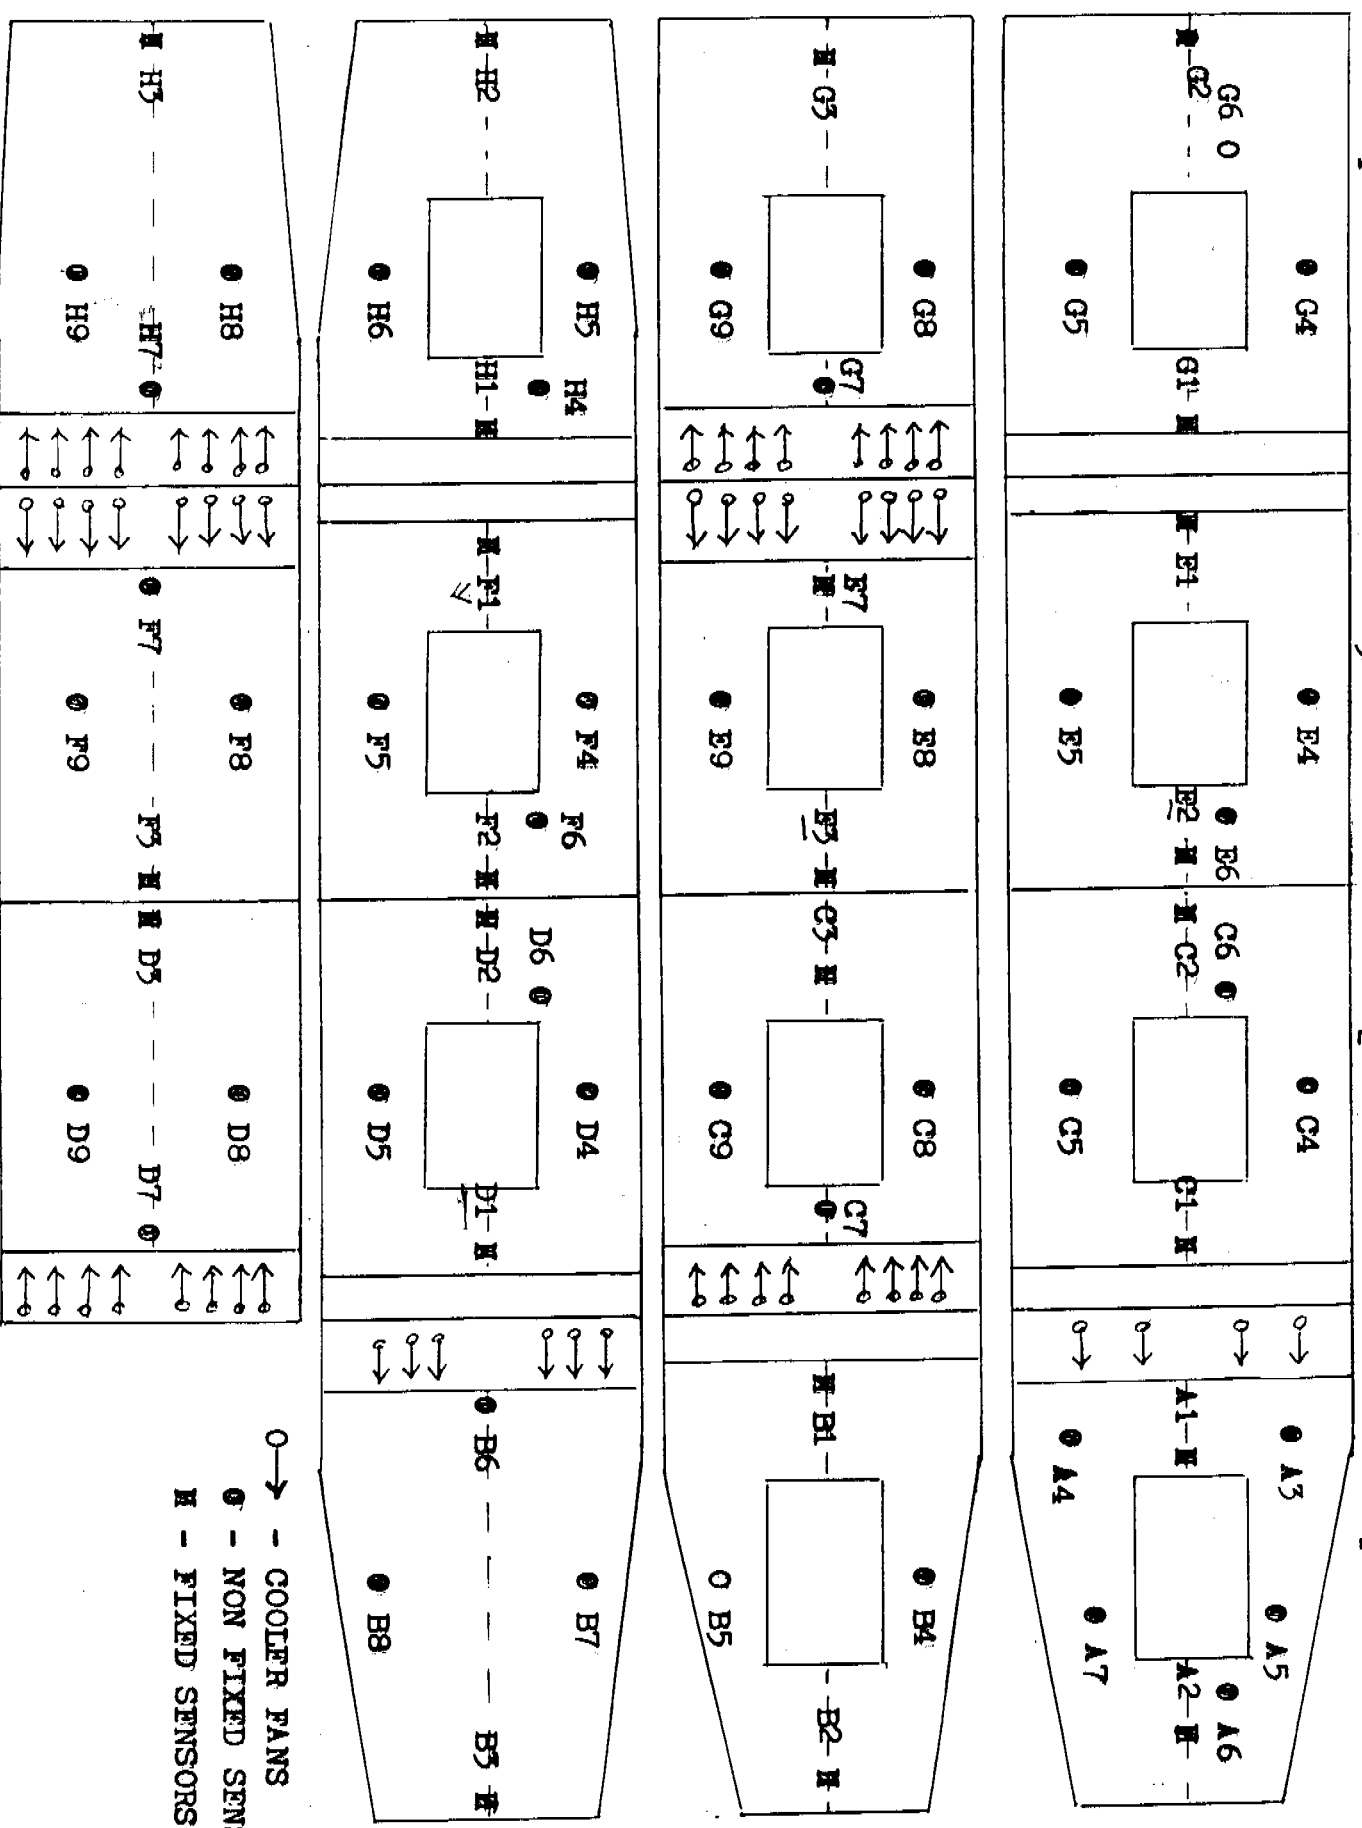


○ → COOLER FANS  
 ● - NON FIXED SENSORS  
 H - FIXED SENSORS

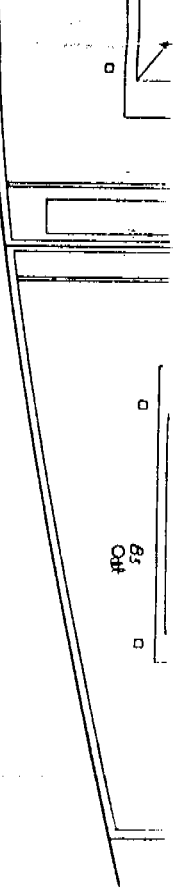

B5  
Out

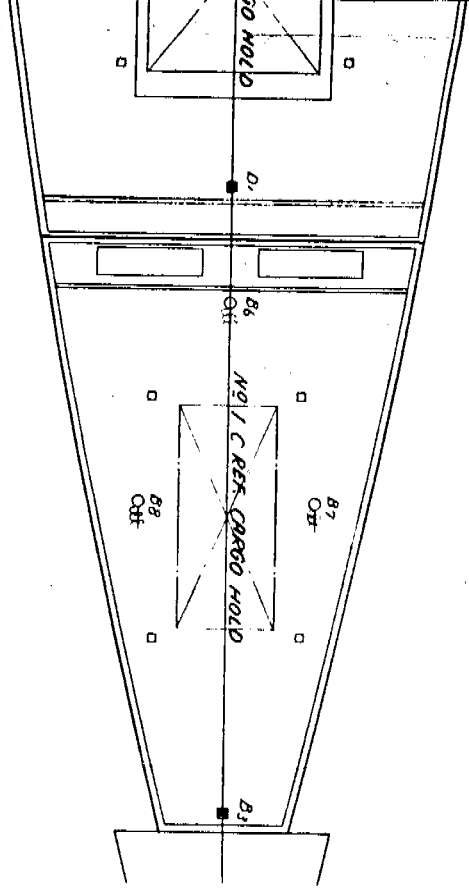

3RD DK  
(UNDER PLAN)

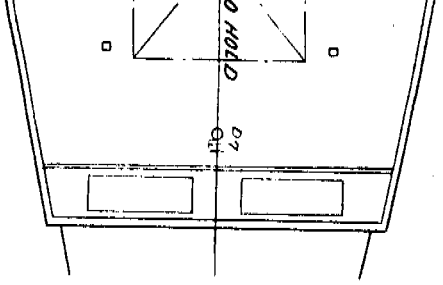

D7  
Out

4TH DK  
(UNDER PLAN)


■ SHOWS FIXED SENSOR  
□ SHOWS NON-FIXED SENSOR

SEDA, APHIS, PPO  
Methods Development Station  
209 River Street  
Hoboken, NJ 07030

*M/V GREEN MOUNTAIN*

*Yamato Tiger*

*Refer Tiger*

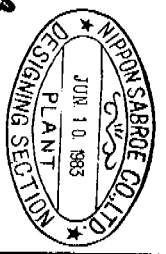

DESIGN DEPARTMENT  
NIPPON SABROE CO., LTD.

S NO 1266

ARRANGEMENT OF SENSOR  
( FOR REF. CARGO PLANT )

|             |                    |       |  |           |             |         |
|-------------|--------------------|-------|--|-----------|-------------|---------|
| DEP. CHIEF  |                    | SCALE |  | CODE No.  | DRAWING No. | REVISED |
| SECT. CHIEF | <i>[Signature]</i> |       |  | 12-7808-1 | 33662-1     |         |
| CHECKER     |                    |       |  |           |             |         |
| DRAWER      |                    |       |  |           |             |         |
| DATE DRAWN  |                    |       |  |           |             |         |
|             |                    |       |  |           |             |         |




498/12/83


∞

K.Y.

12-7808-1

33662-1

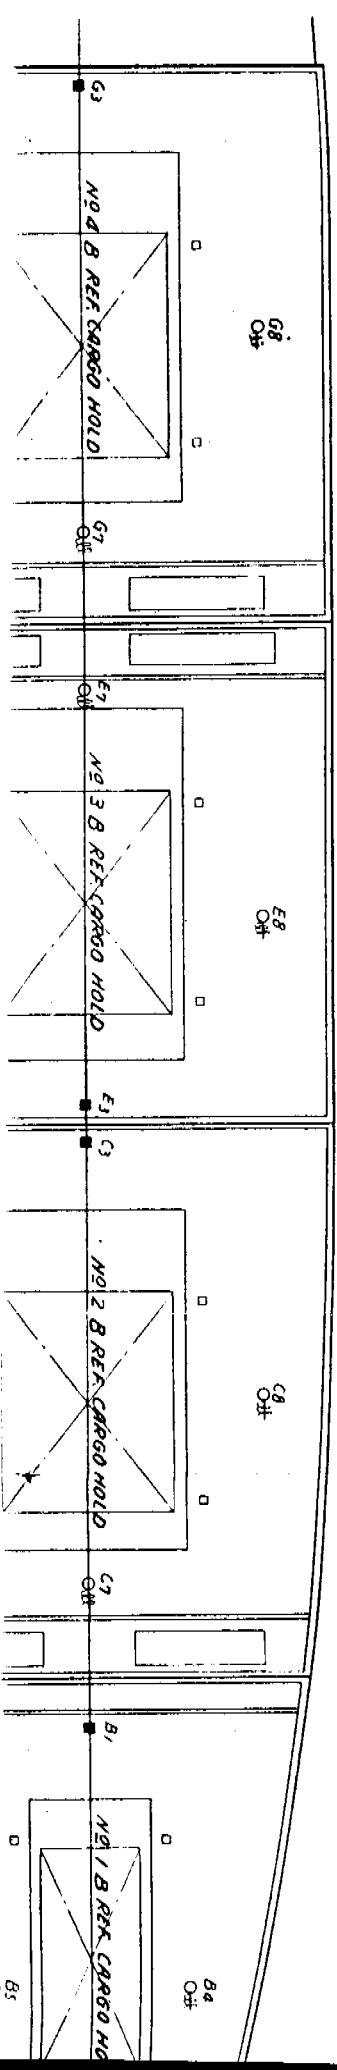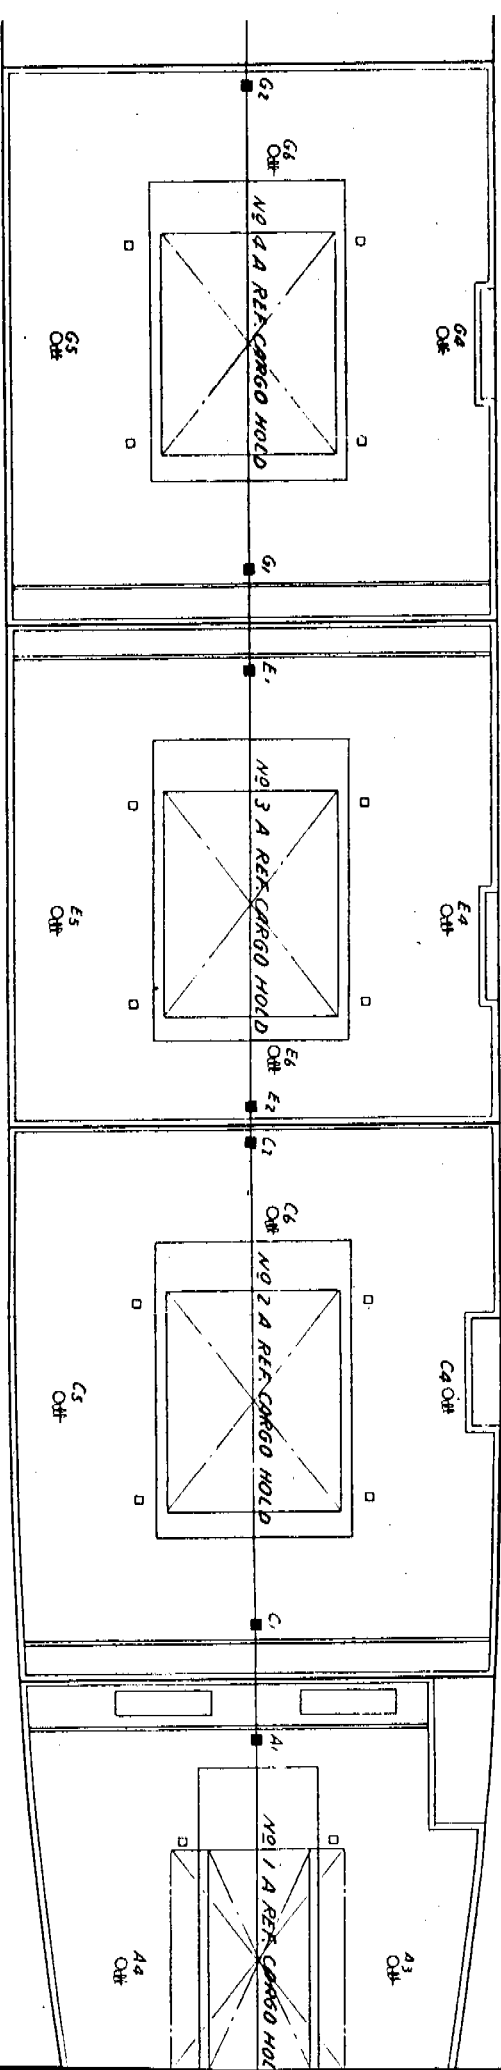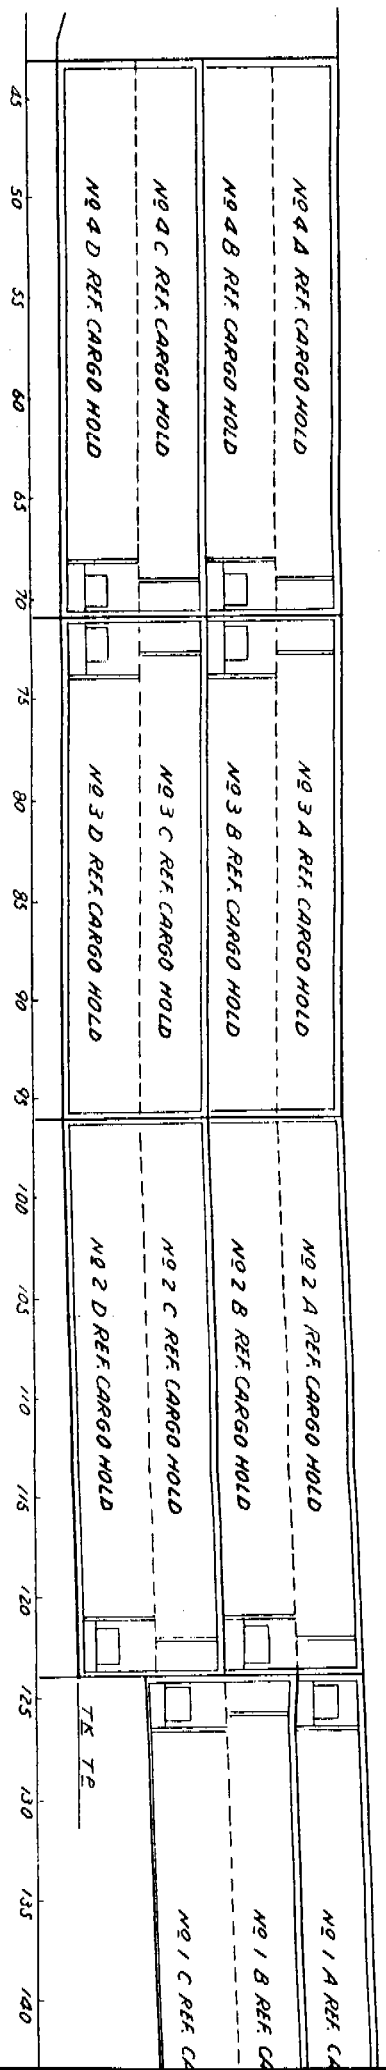

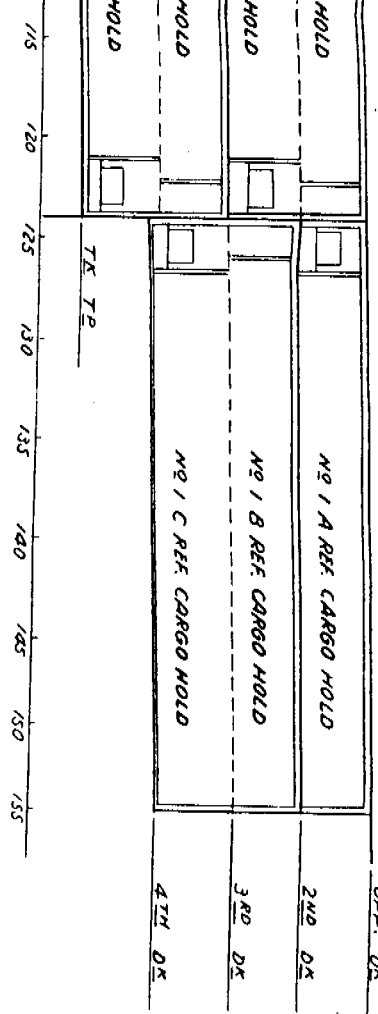


1ST DECK

2ND DECK


3RD DECK

4TH DECK




1ST DECK  
(UNDER PLAN)

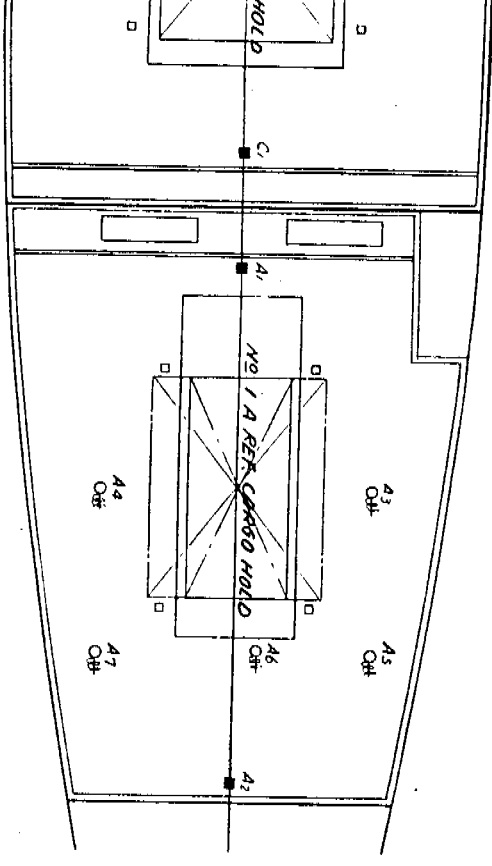

2ND DECK  
(UNDER PLAN)

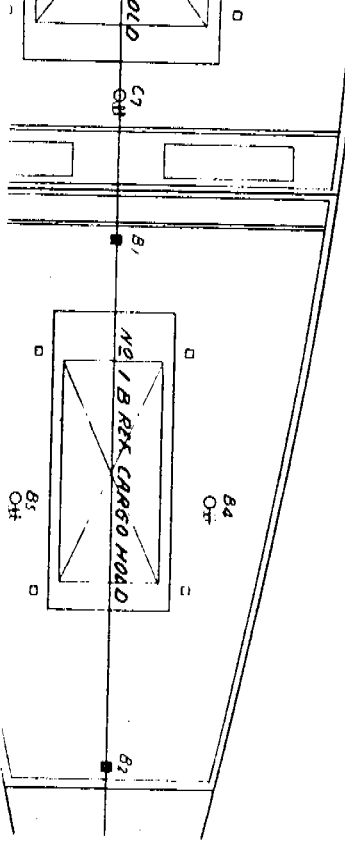

FOR APPROVAL

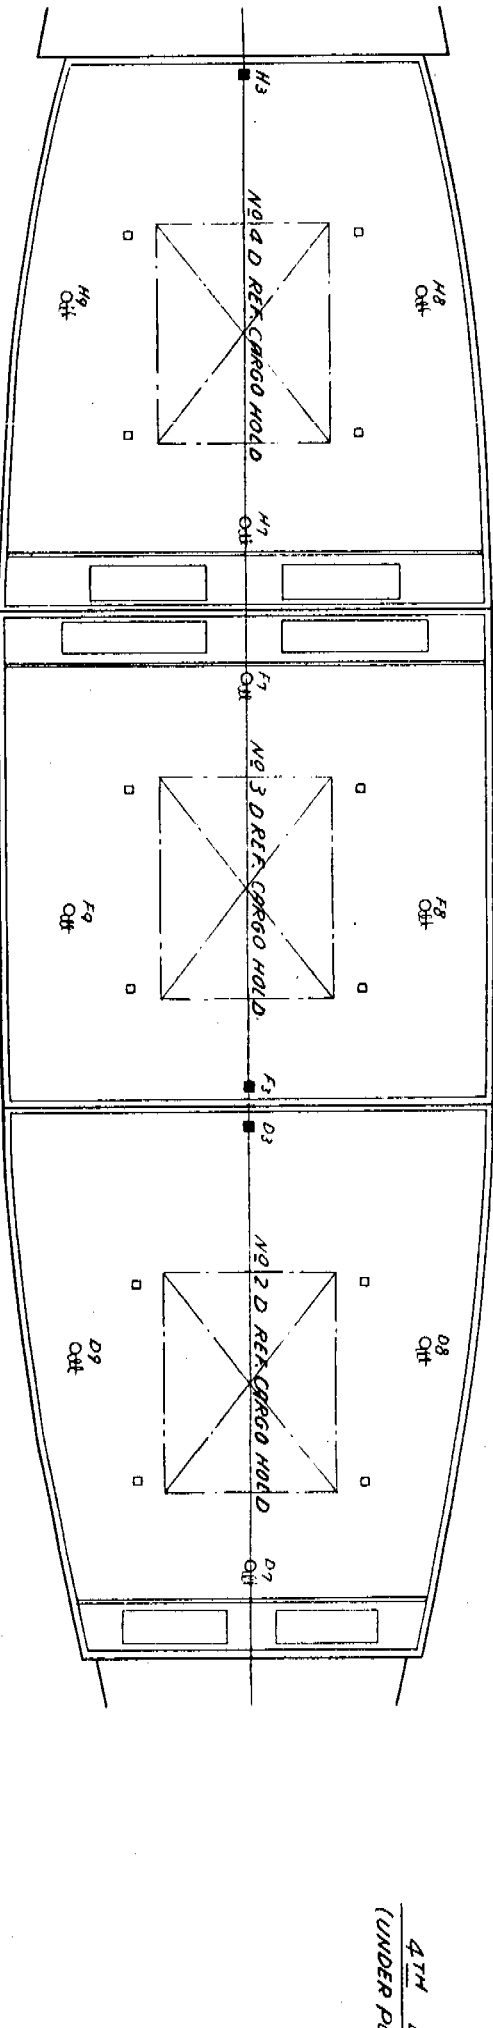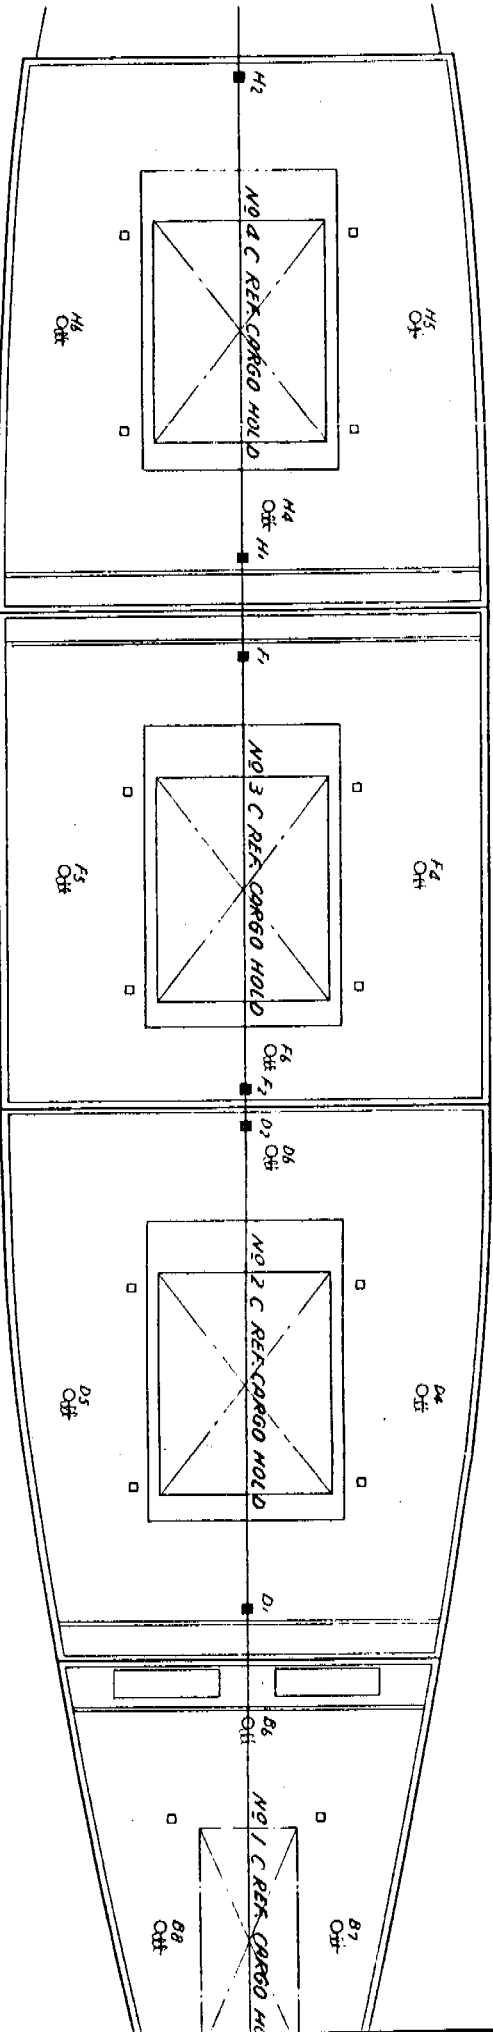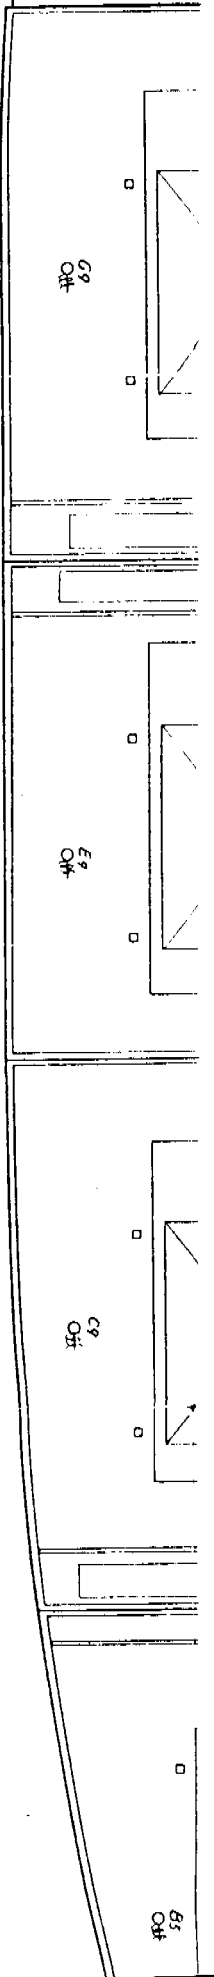

4TH  
(UNDER PL)