



REFRIGERATED PROVISION  
DECK HOUSE

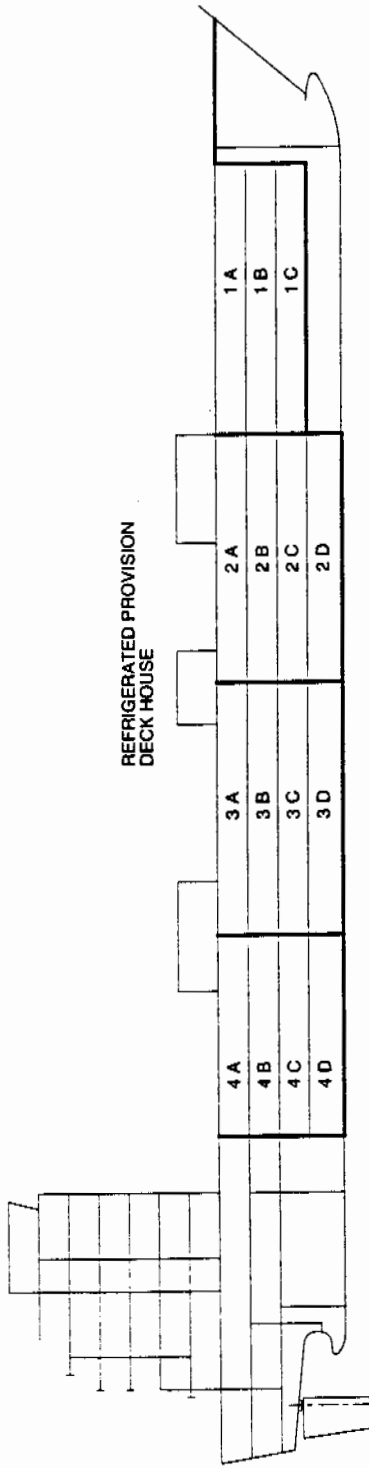

- = USDA TEMP. FIXED TYPE PTI 100
- = USDA TEMP. FLEXIBLE TYPE PTI 100

- COMPART. VOL. 1 A 630 m<sup>3</sup>
- COMPART. VOL. 1 B/C 700 m<sup>3</sup>
- COMPART. VOL. 2 A/B 1800 m<sup>3</sup>
- COMPART. VOL. 2 C/D 1430 m<sup>3</sup>
- COMPART. VOL. 3 A/B 1890 m<sup>3</sup>
- COMPART. VOL. 3 C/D 1890 m<sup>3</sup>
- COMPART. VOL. 4 A/B 1920 m<sup>3</sup>
- COMPART. VOL. 4 C/D 1700 m<sup>3</sup>

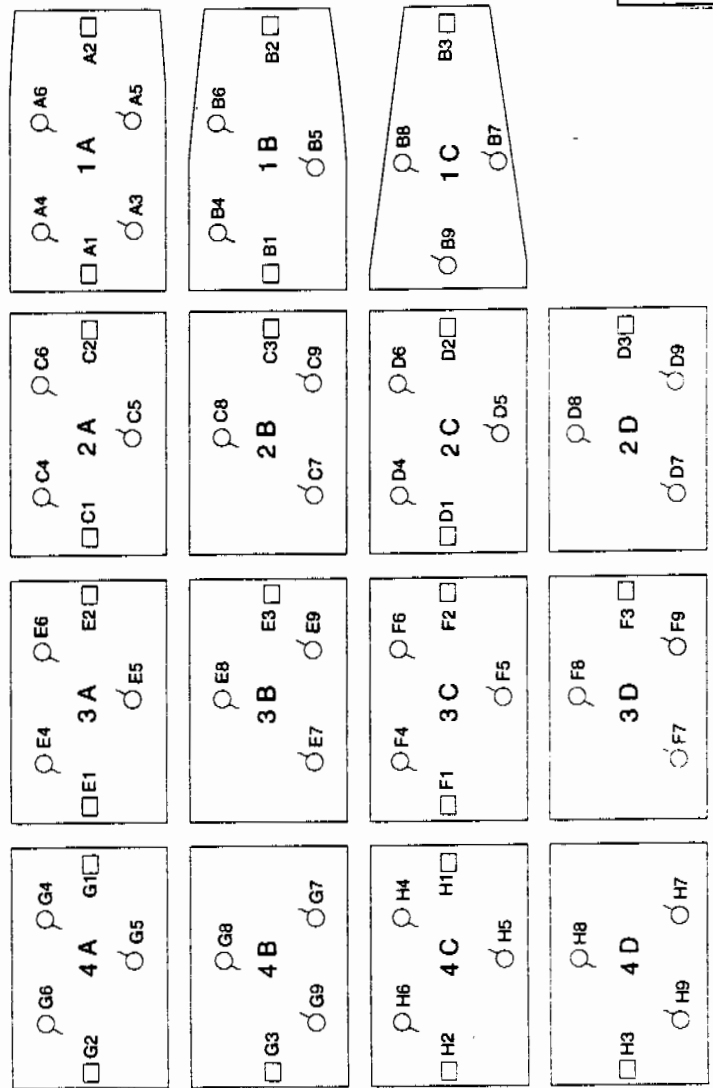

UNITED STATES DEPARTMENT OF AGRICULTURE  
Animal and Plant Health Inspection (APHIS)  
Plant Protection and Quarantine

**ACCEPTED**

*Patric C. Vitell*  
Signature

14/12/1988  
Date

SABROE REFRIGERATION AS  
INSPECTION REPORT

SHIKOKU DOCK YARD NO. 823

USDA SENSOR ARRANGEMENT

312004